




S-1 szt.2 1:10

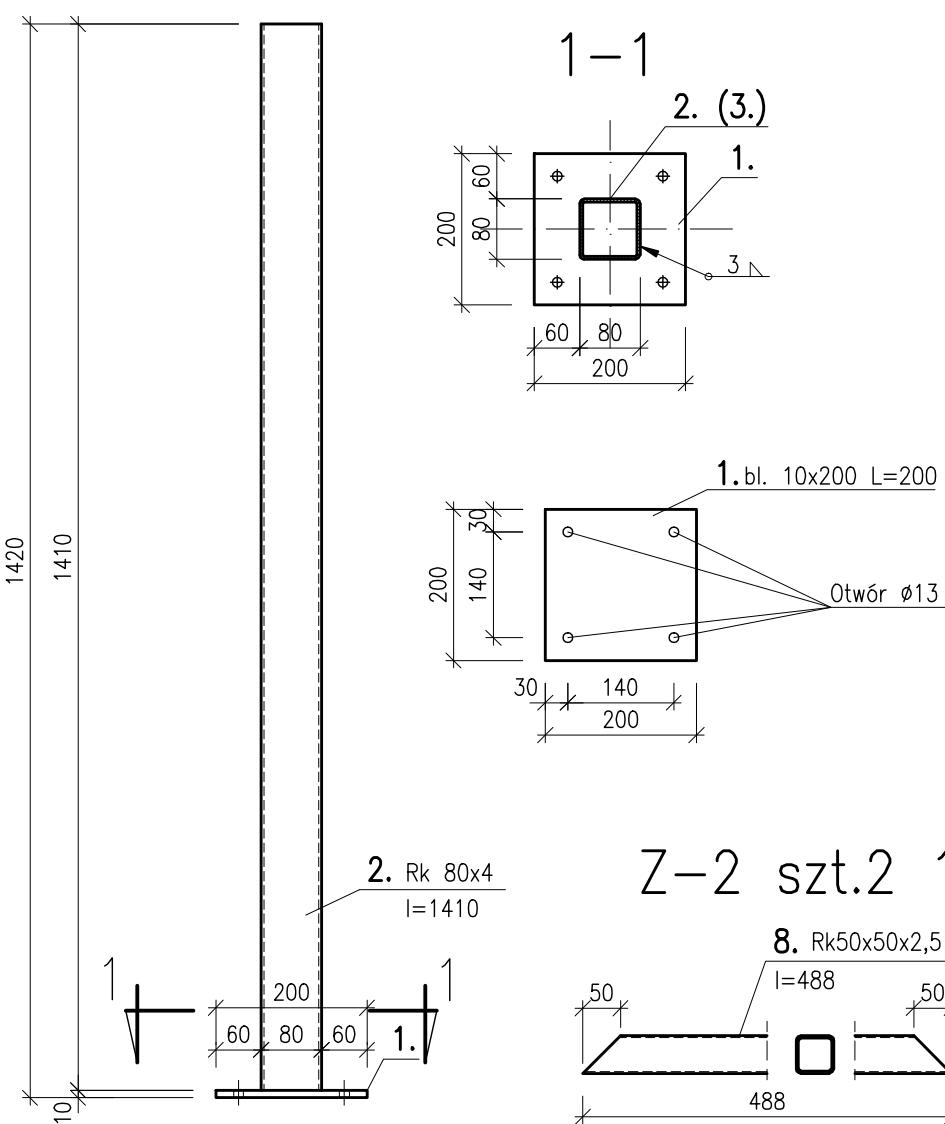


S-2 szt.2 1:10

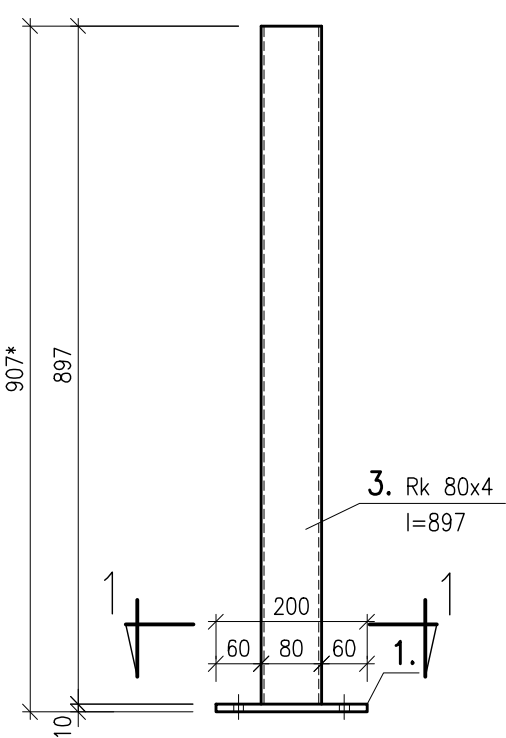

P-1 szt.2 1:10

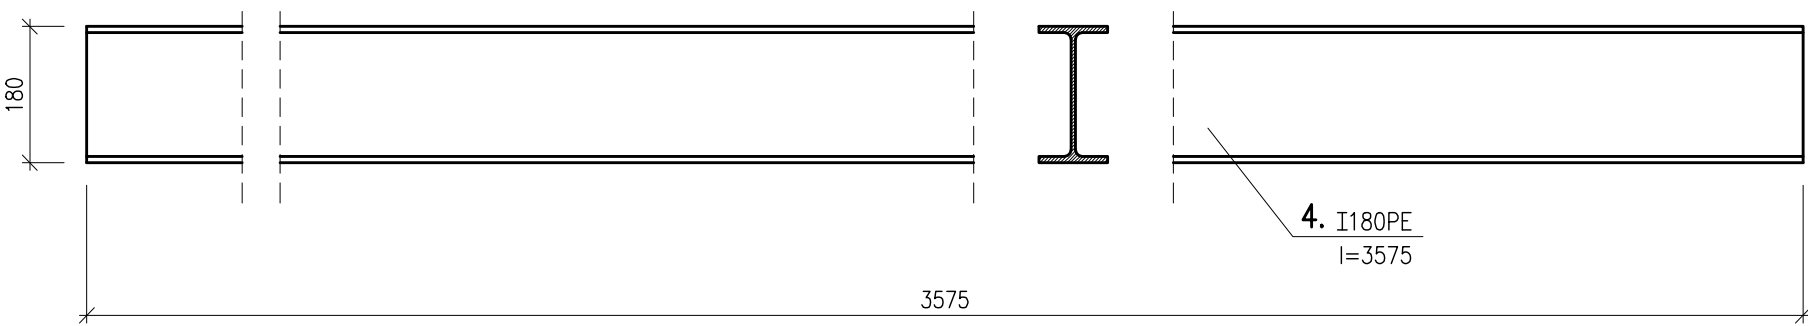

P-3 szt.2 1:10

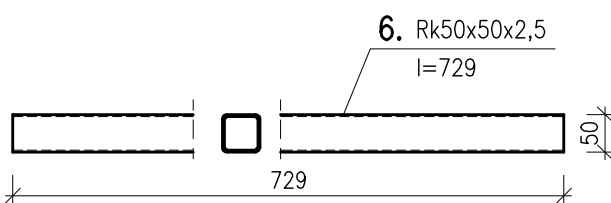

Z-1 szt.2 1:10

