

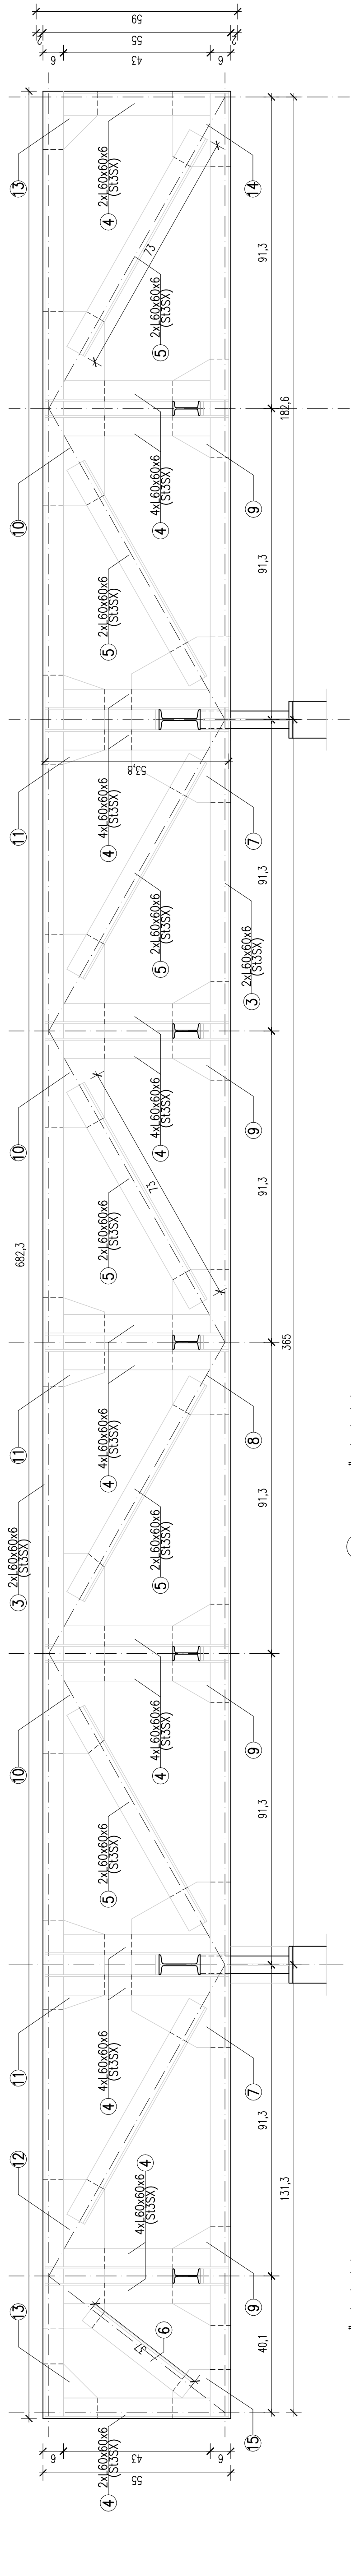
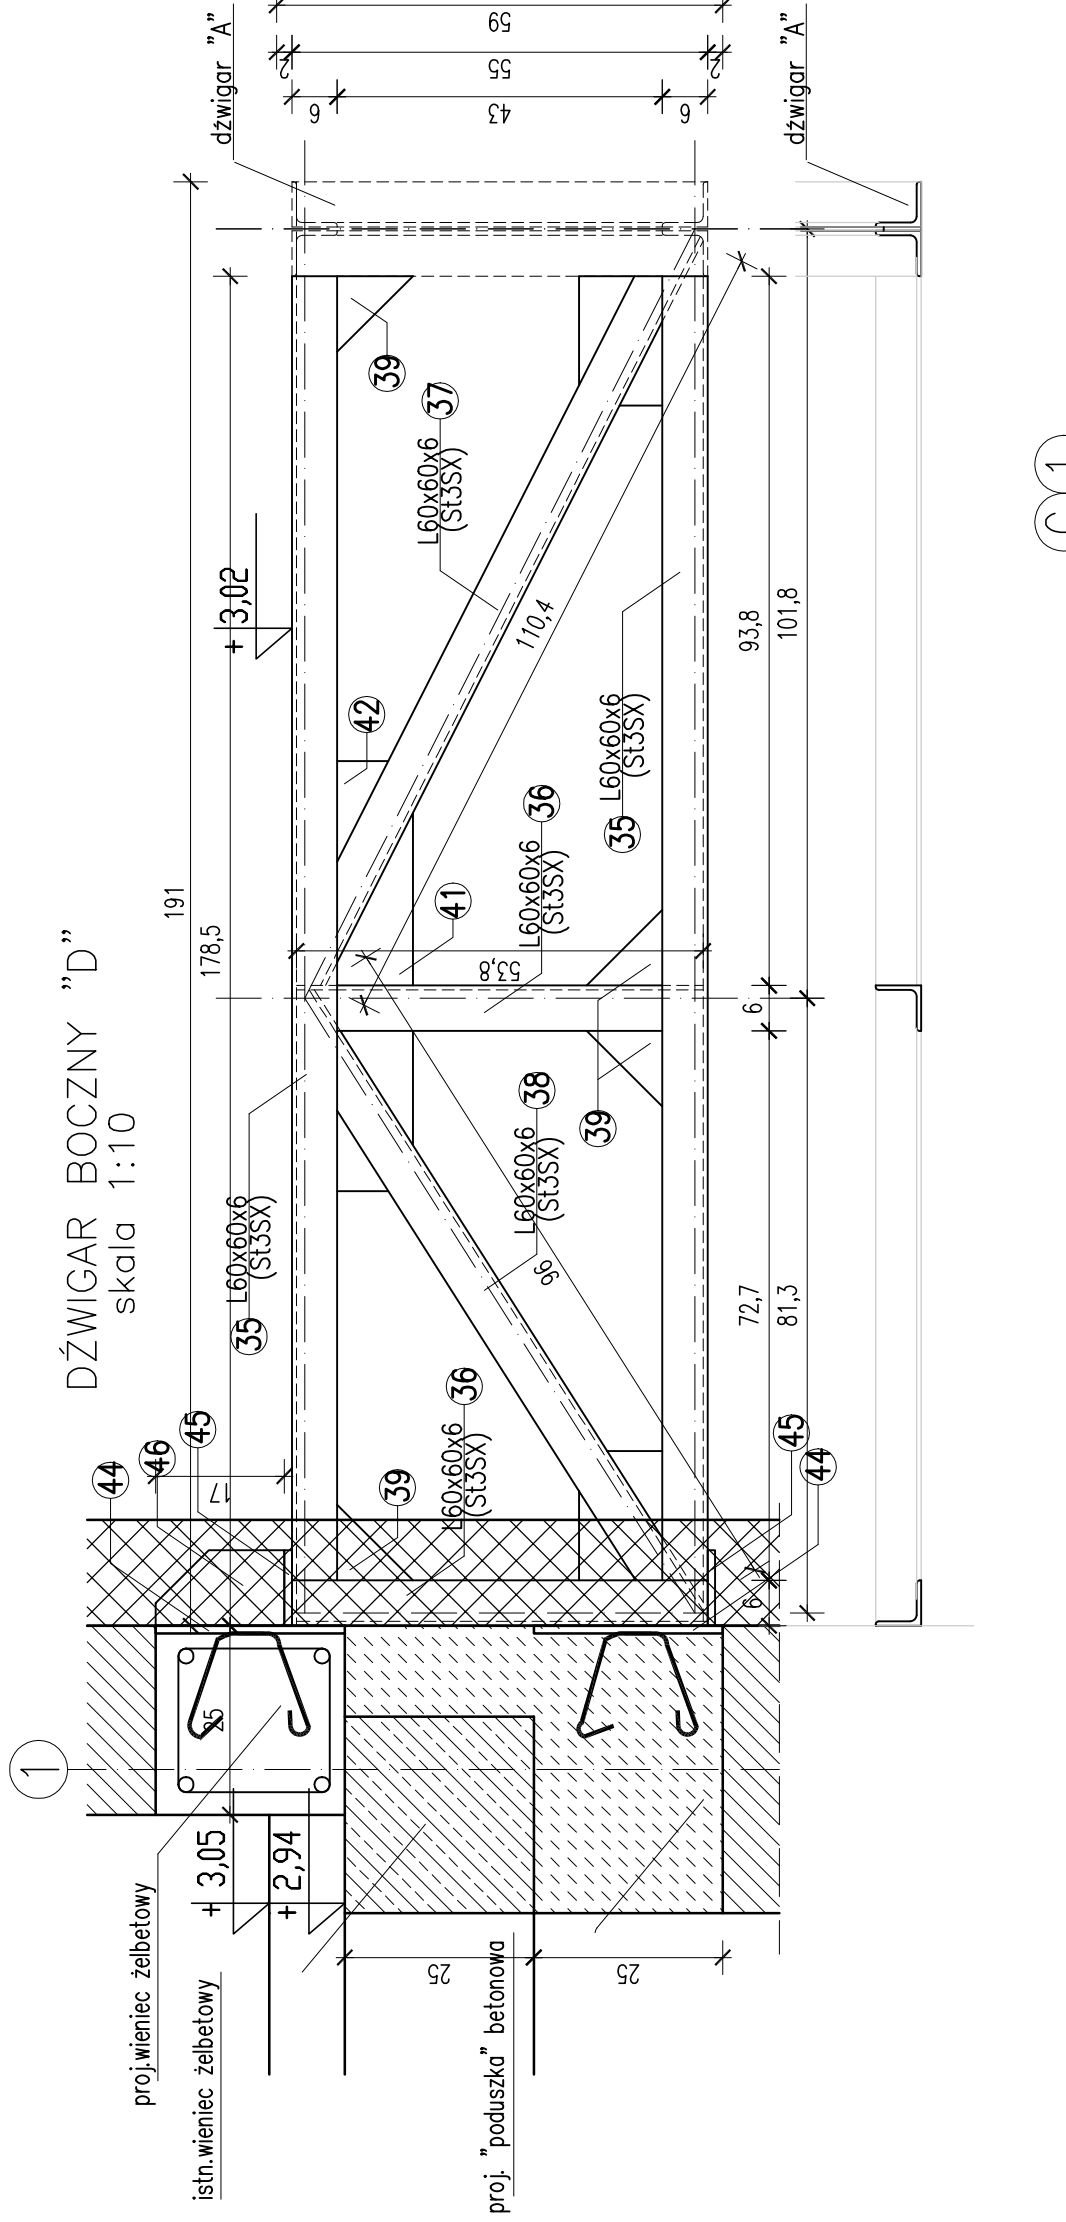
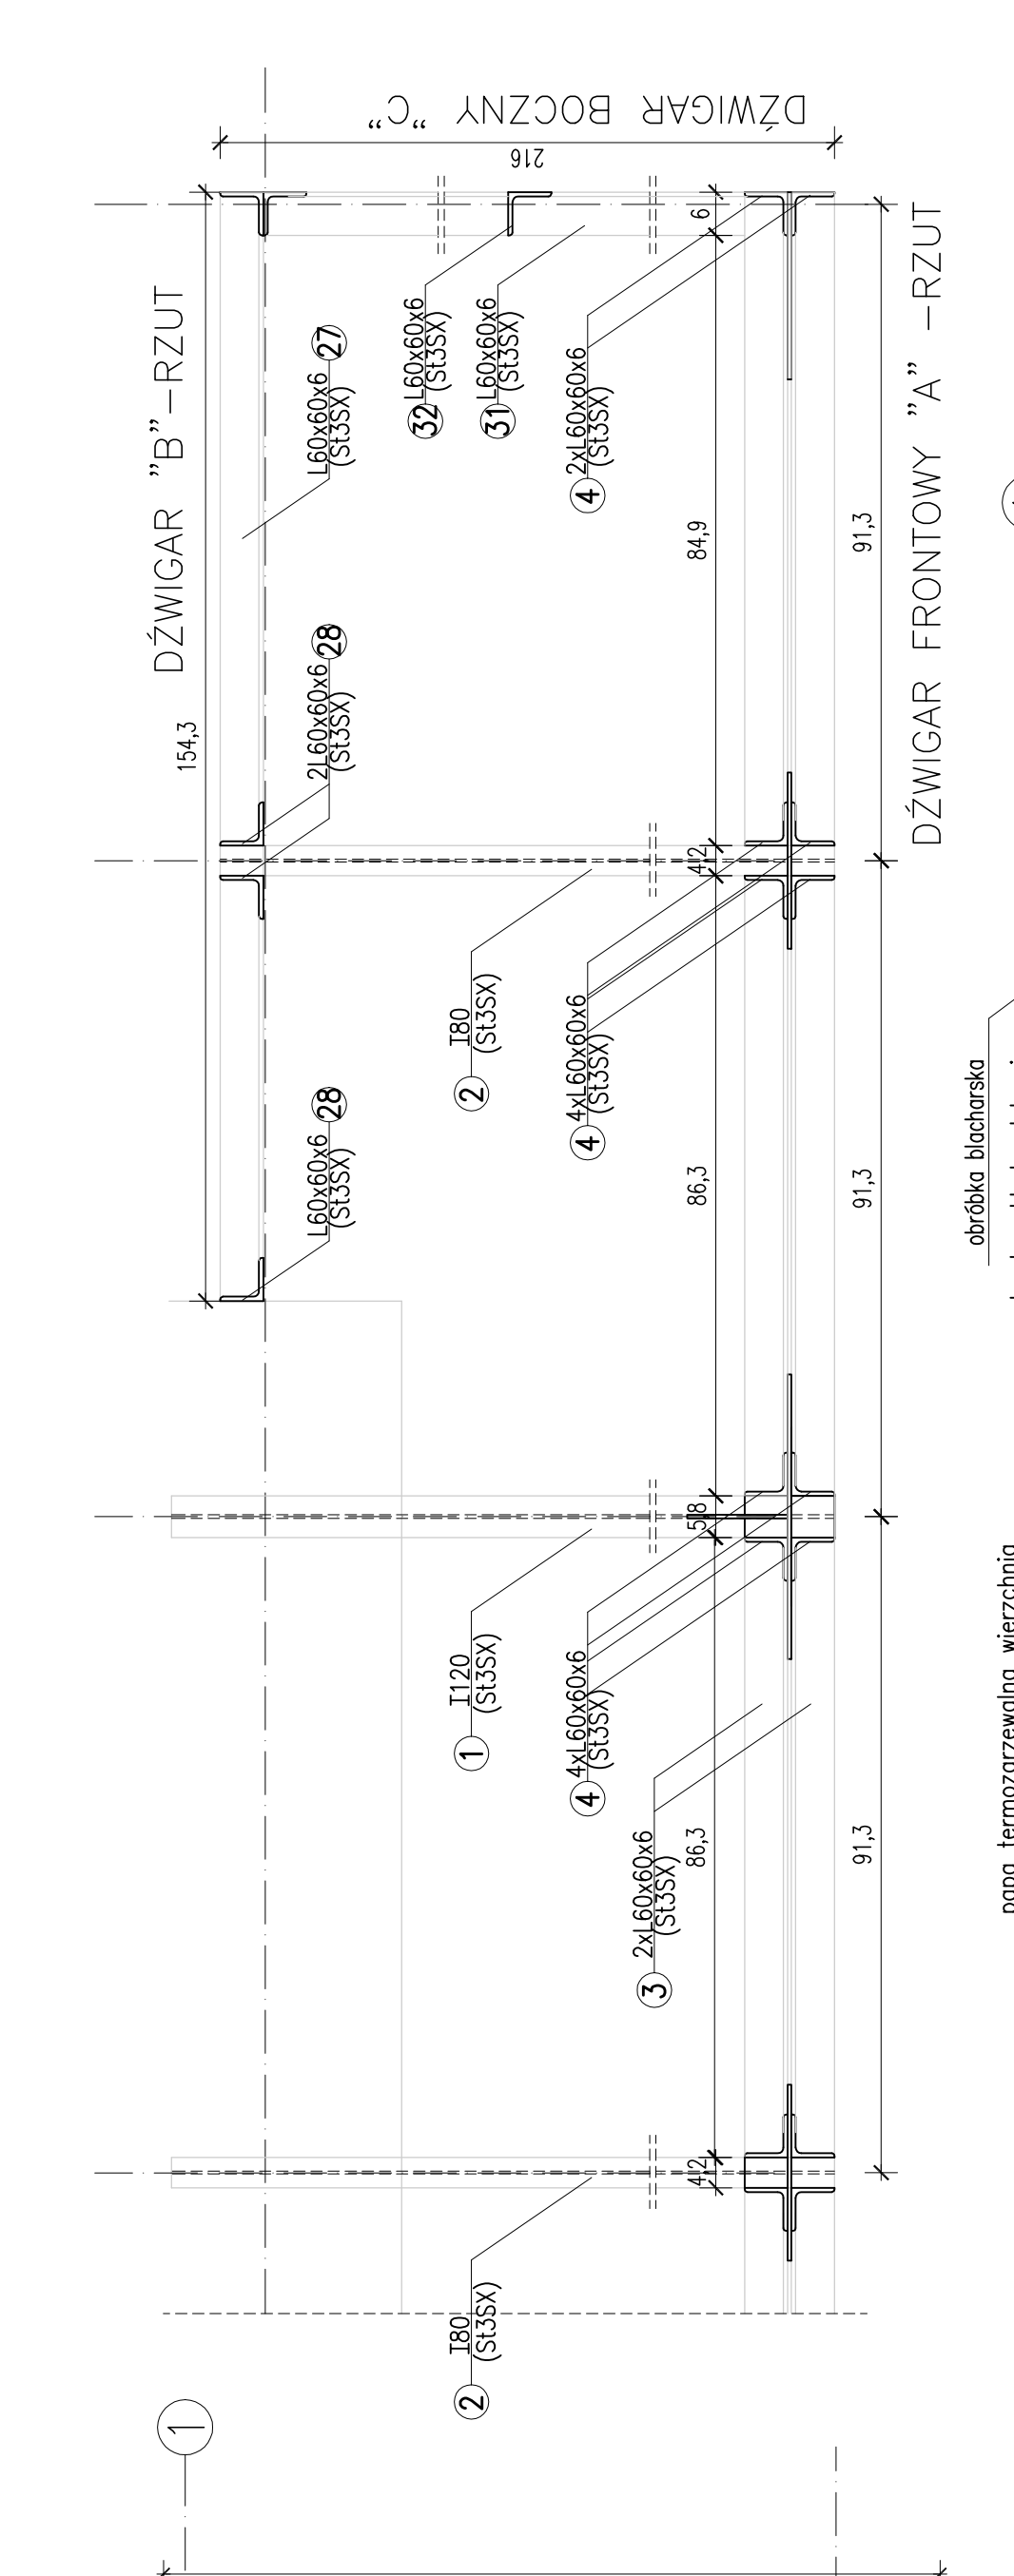




DŹWIGAR FRONTOWY – "A" skala 1:10

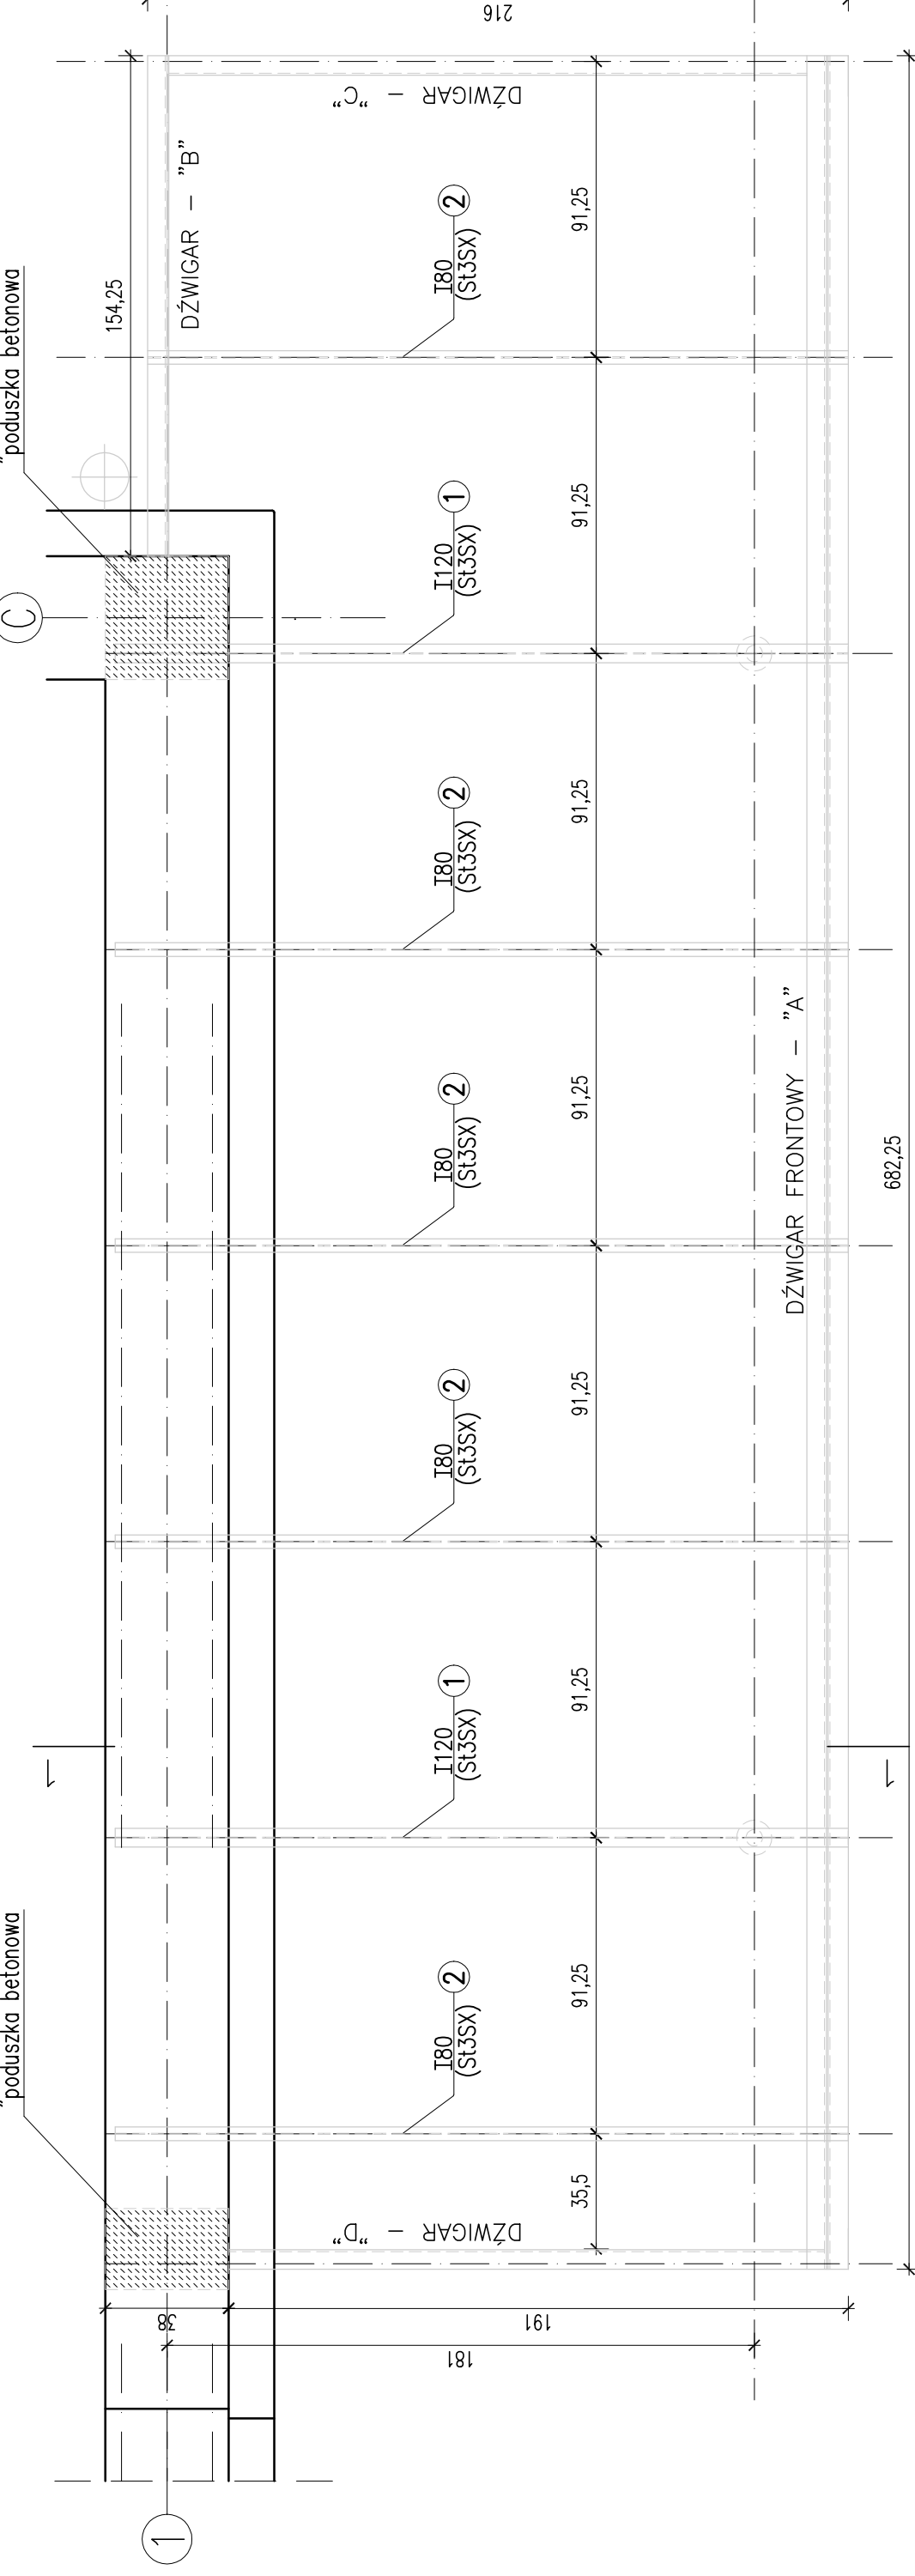


DŹWIGAR BOCZNY "C" skala 1:10

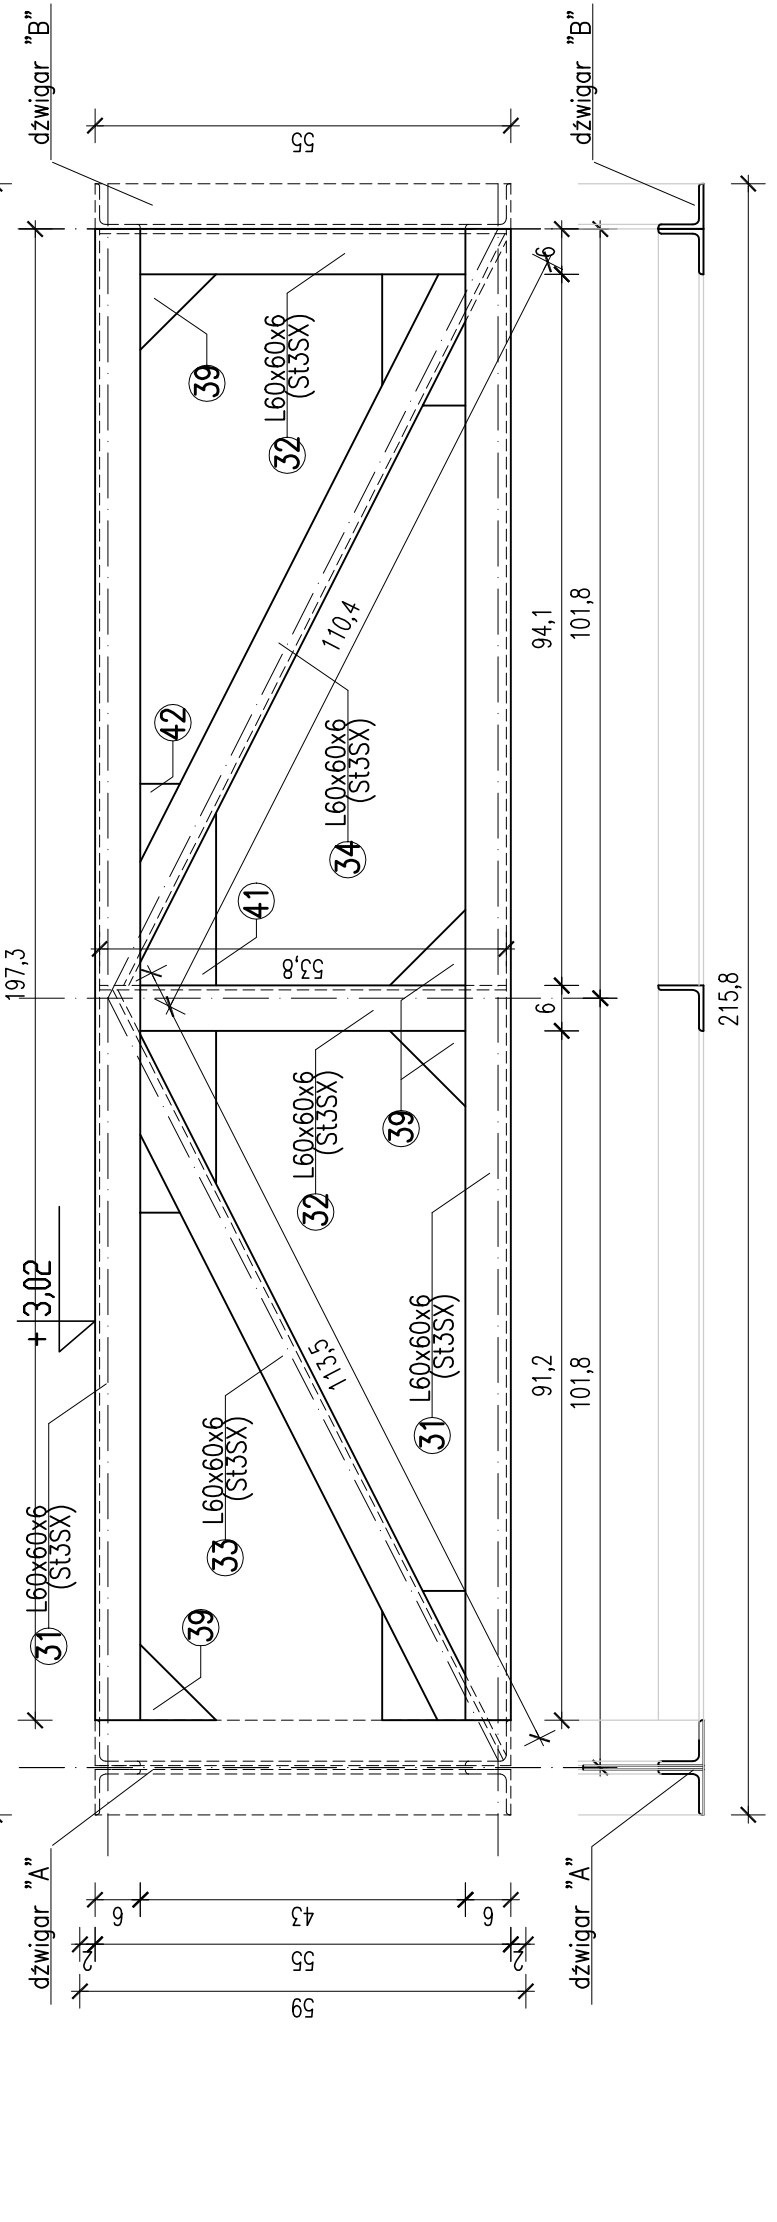


KONSTRUKCJA DACHU – RZUT

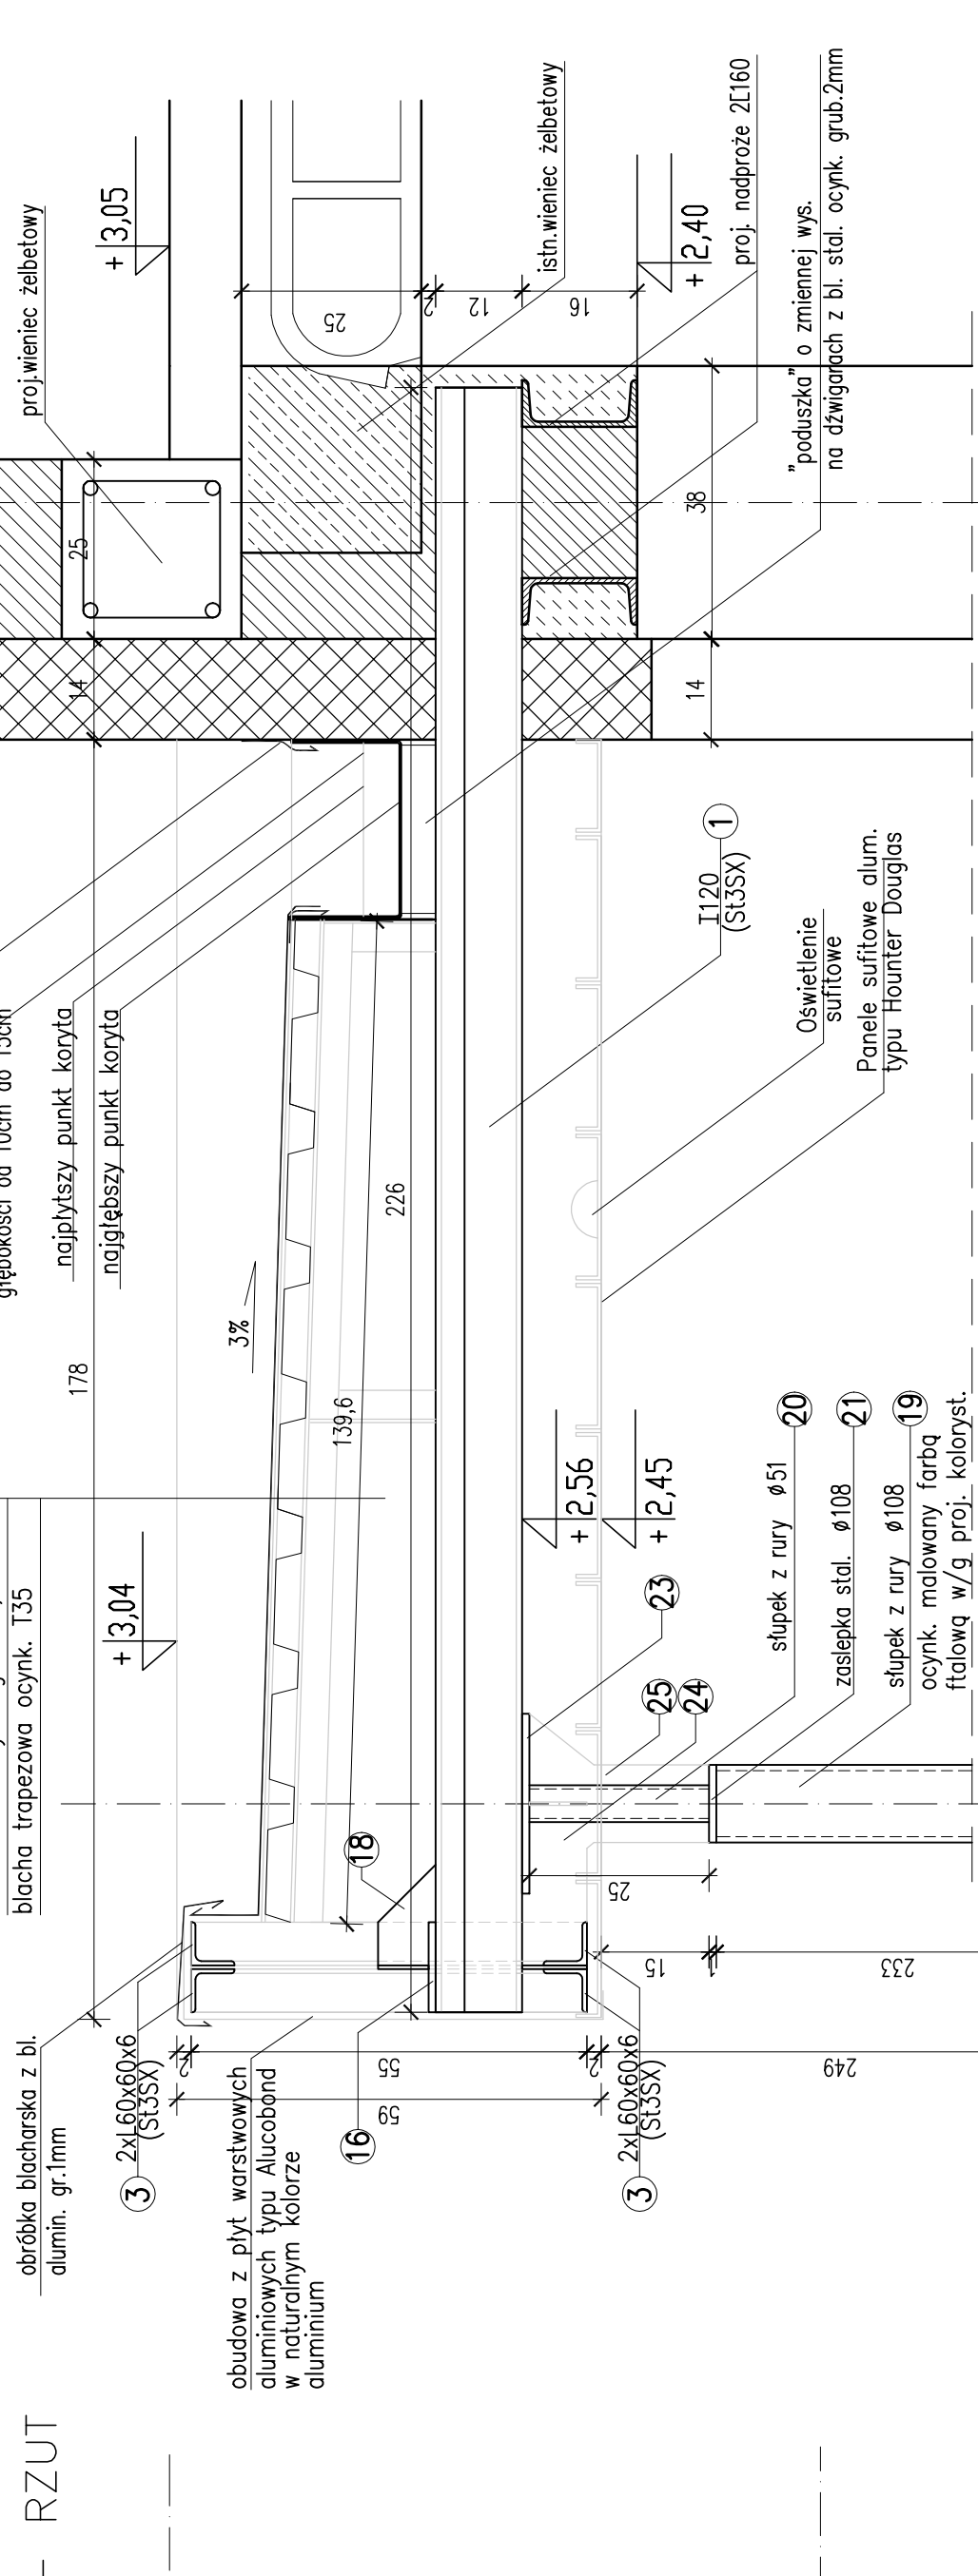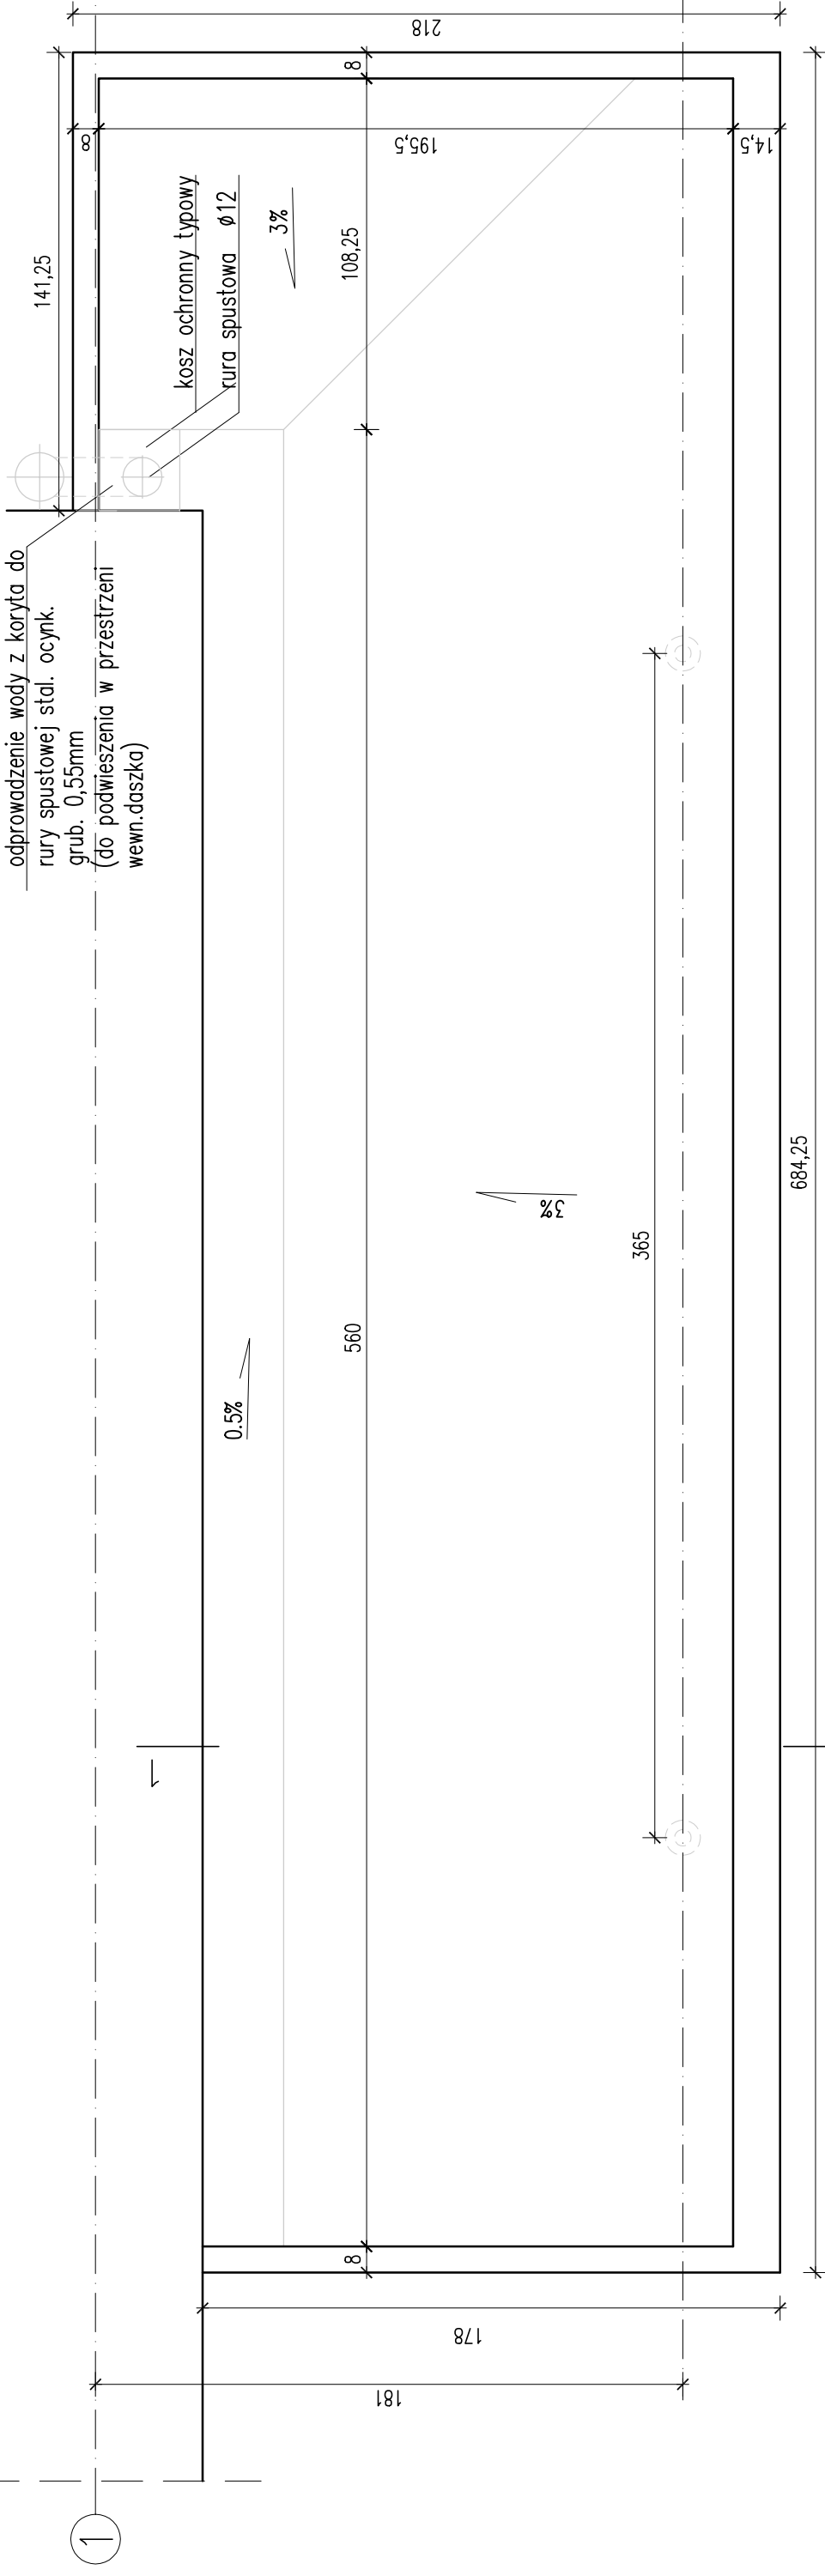


DACH – RZUT

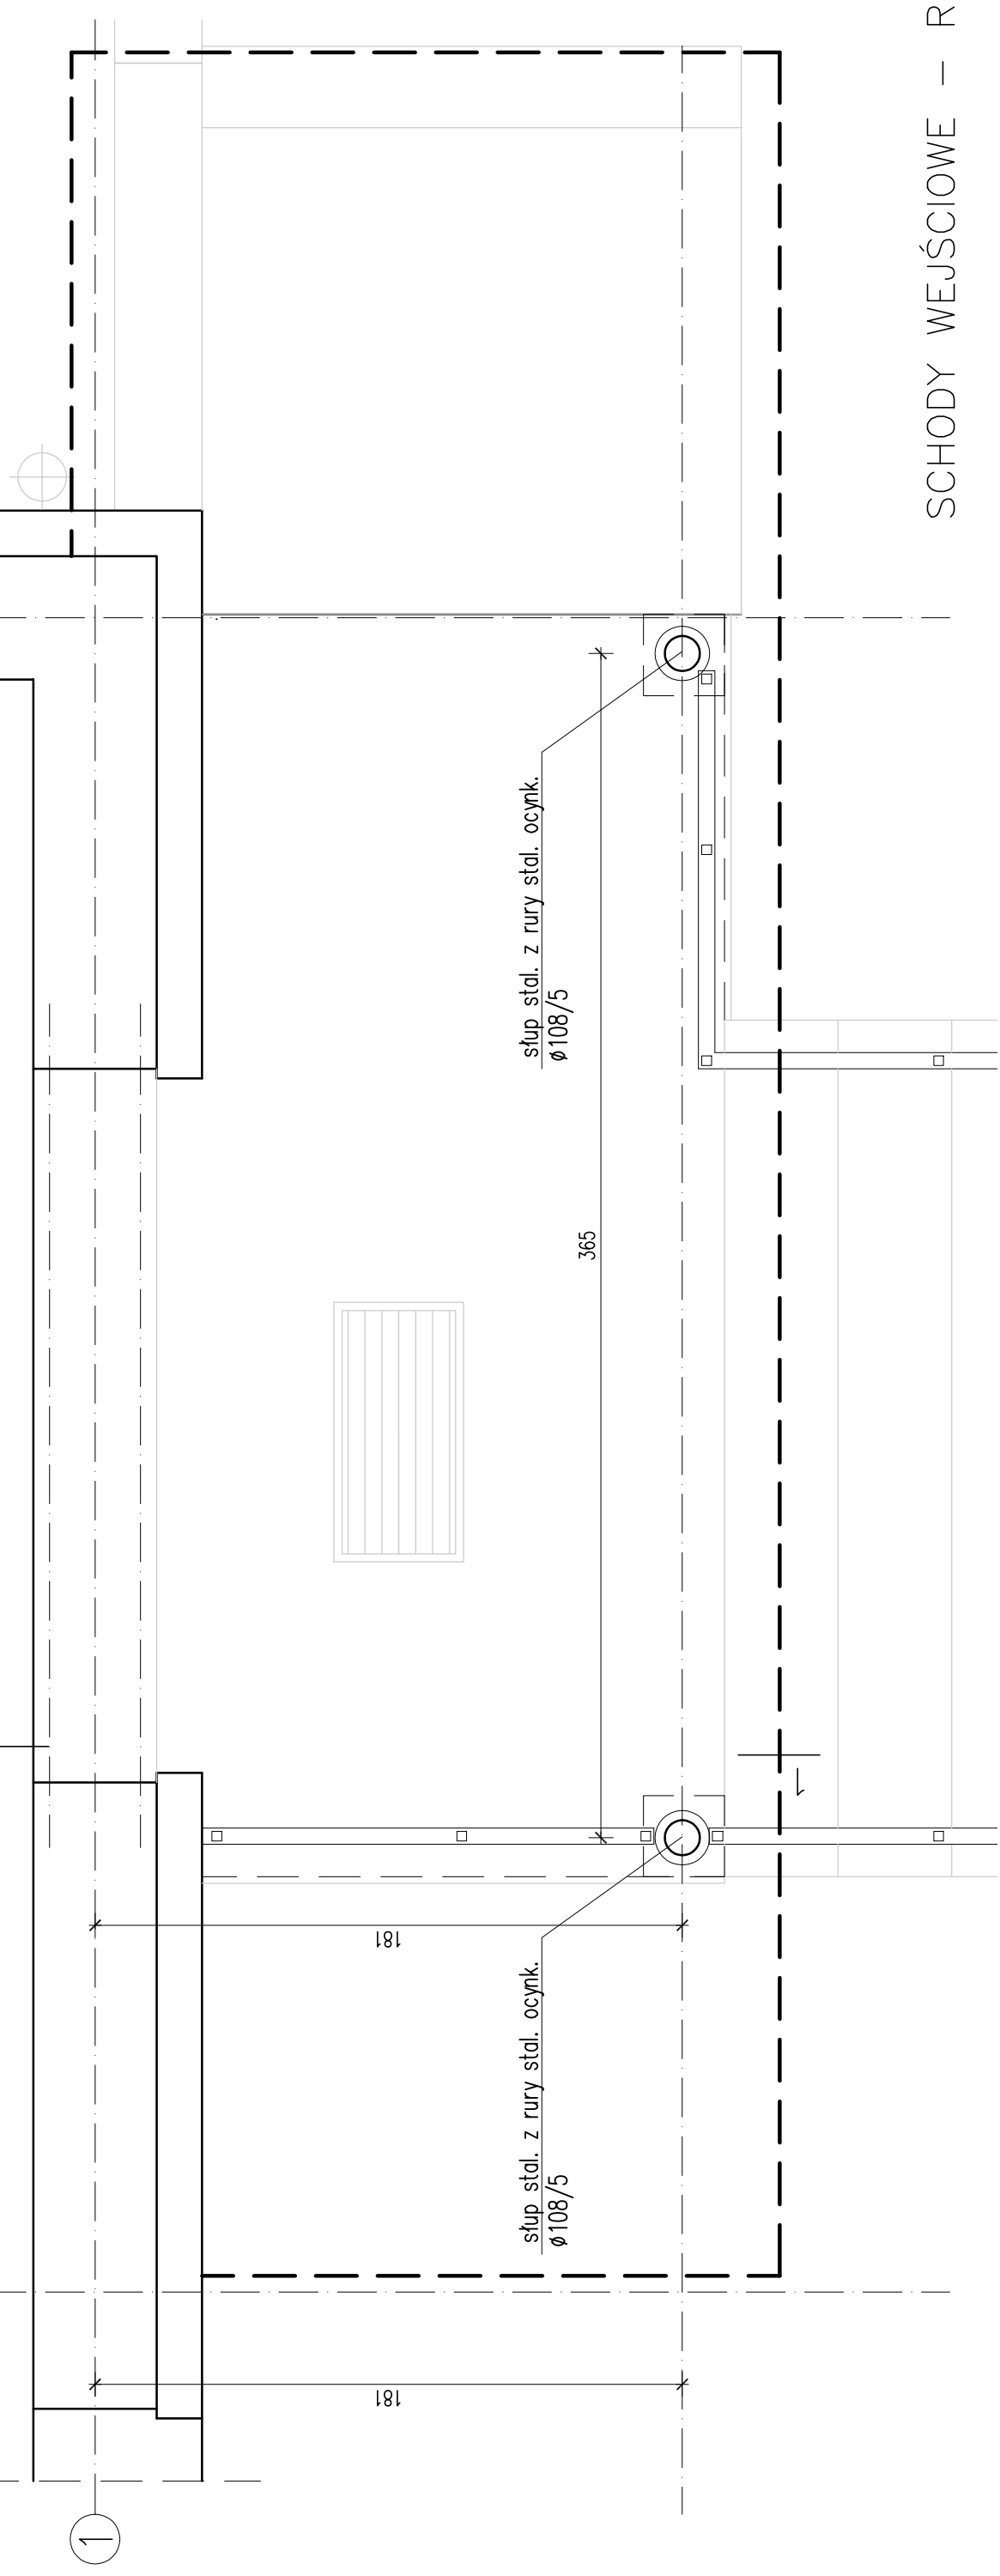

PRZEKRÓJ 1-1 skala 1:10

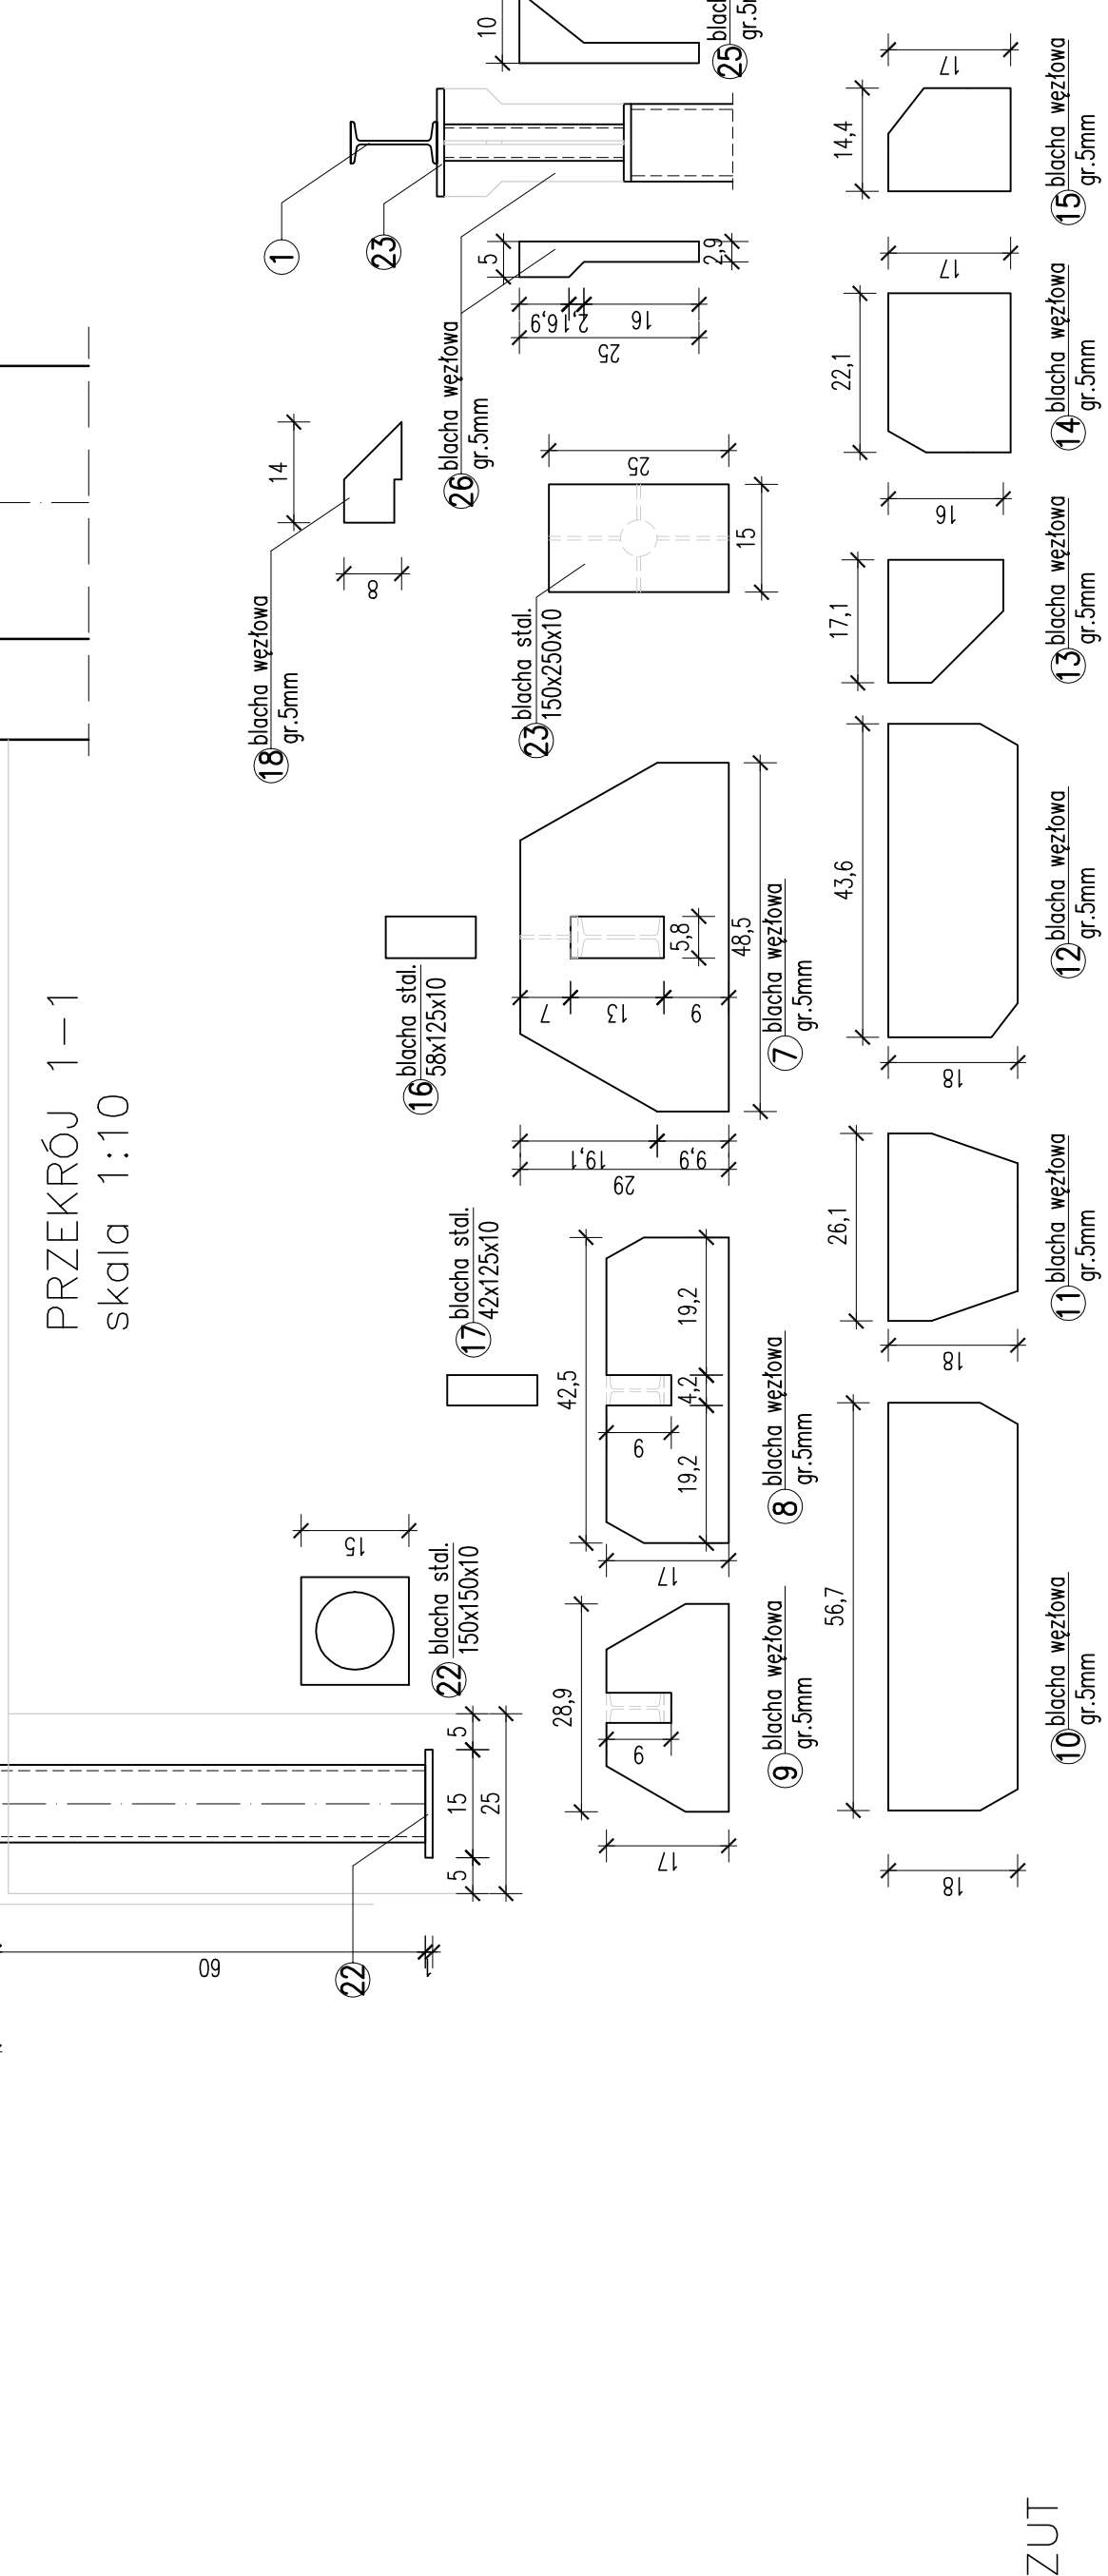

DACH – RZUT

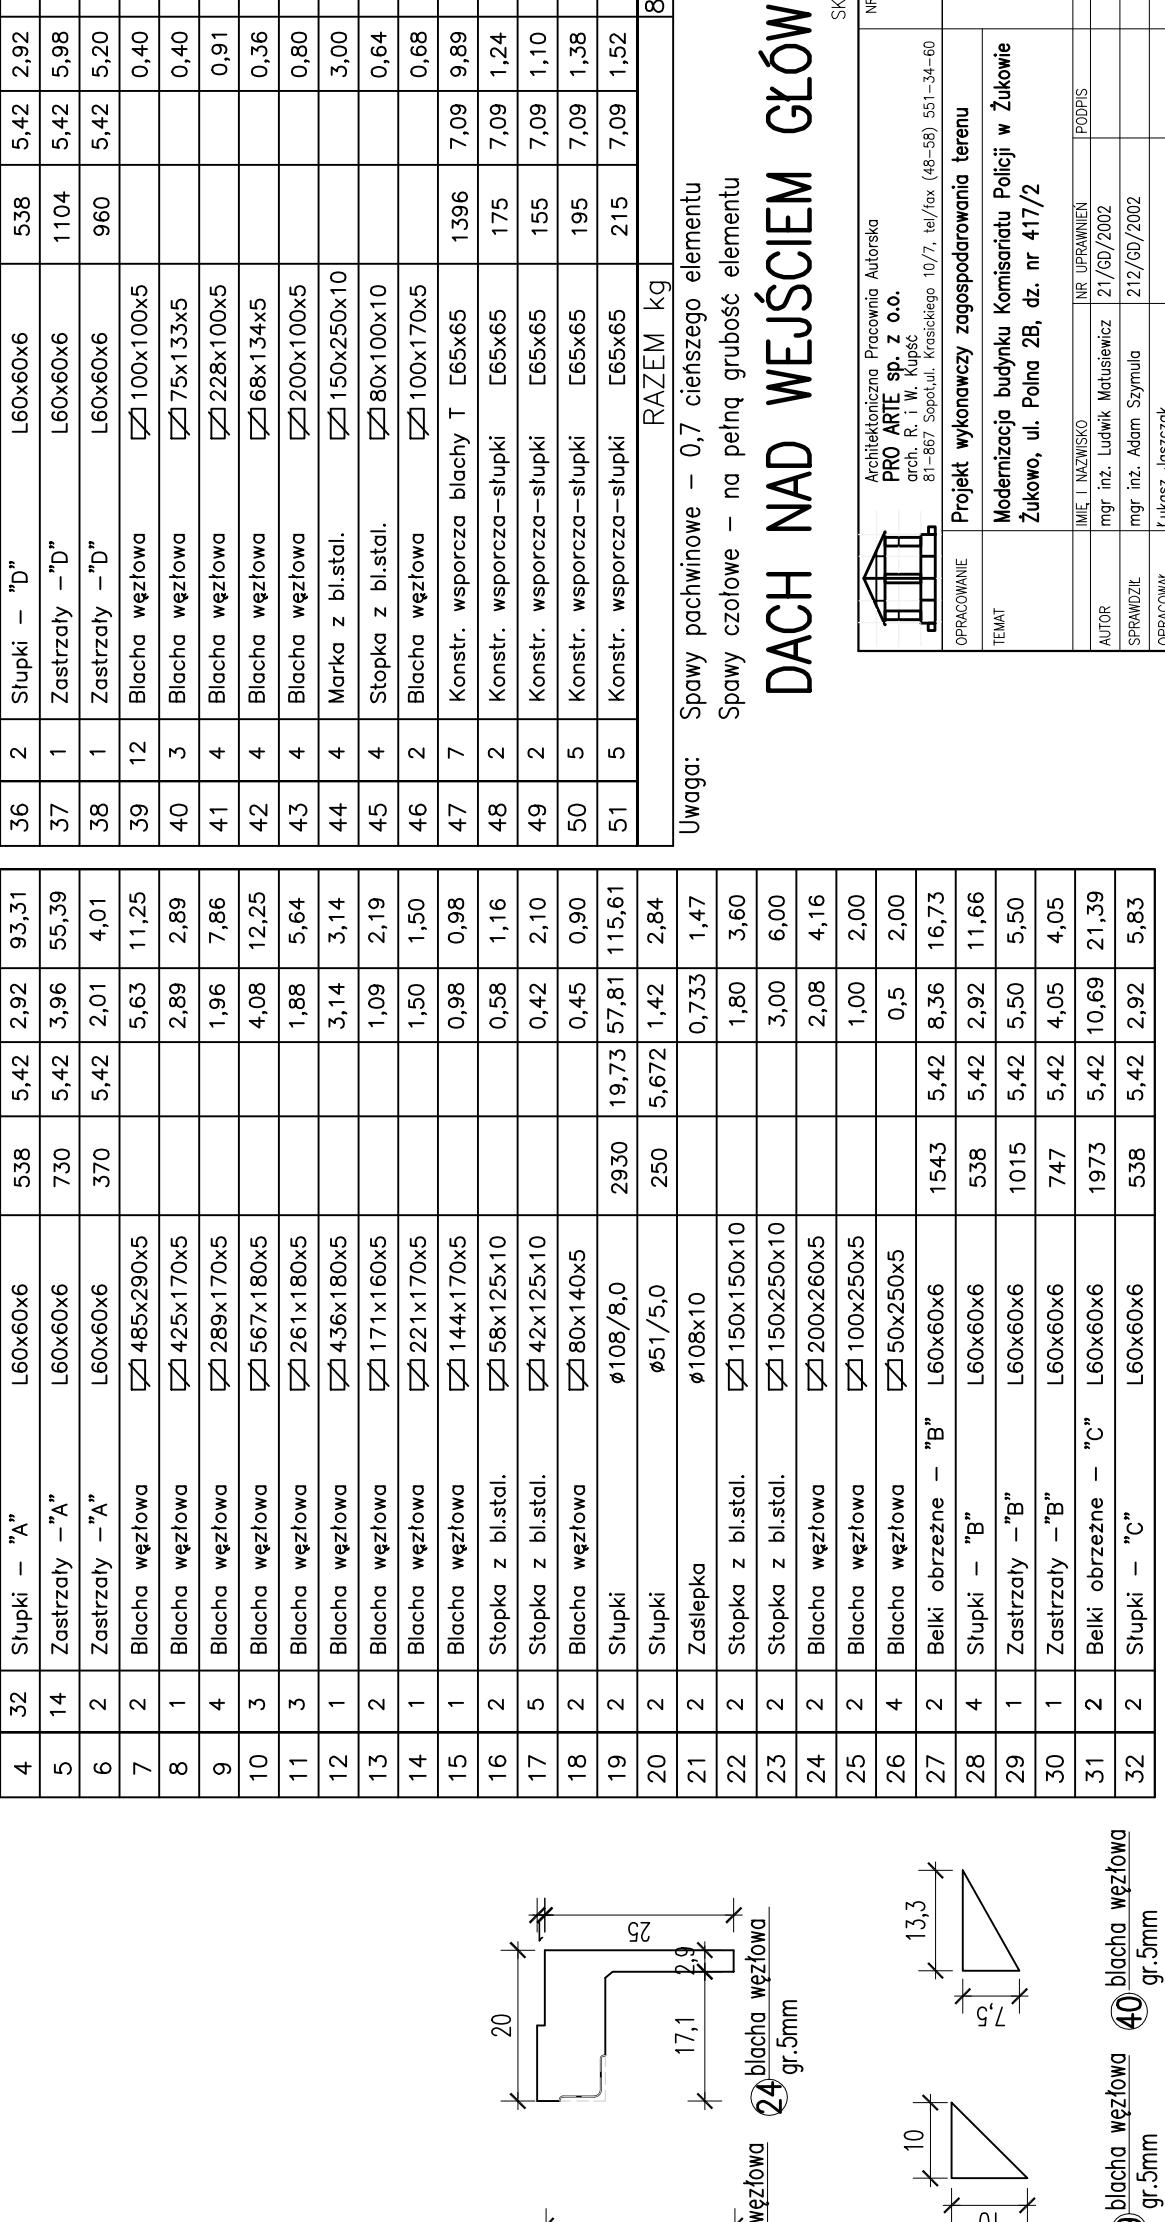

DACH NAD WEJŚCIEM GŁÓWNYM

NR	WYKAZ ELEMENTÓW STALOWYCH	WYKAZ ELEMENTÓW STALOWYCH
