



SERWEROWNIA


Szafa 3

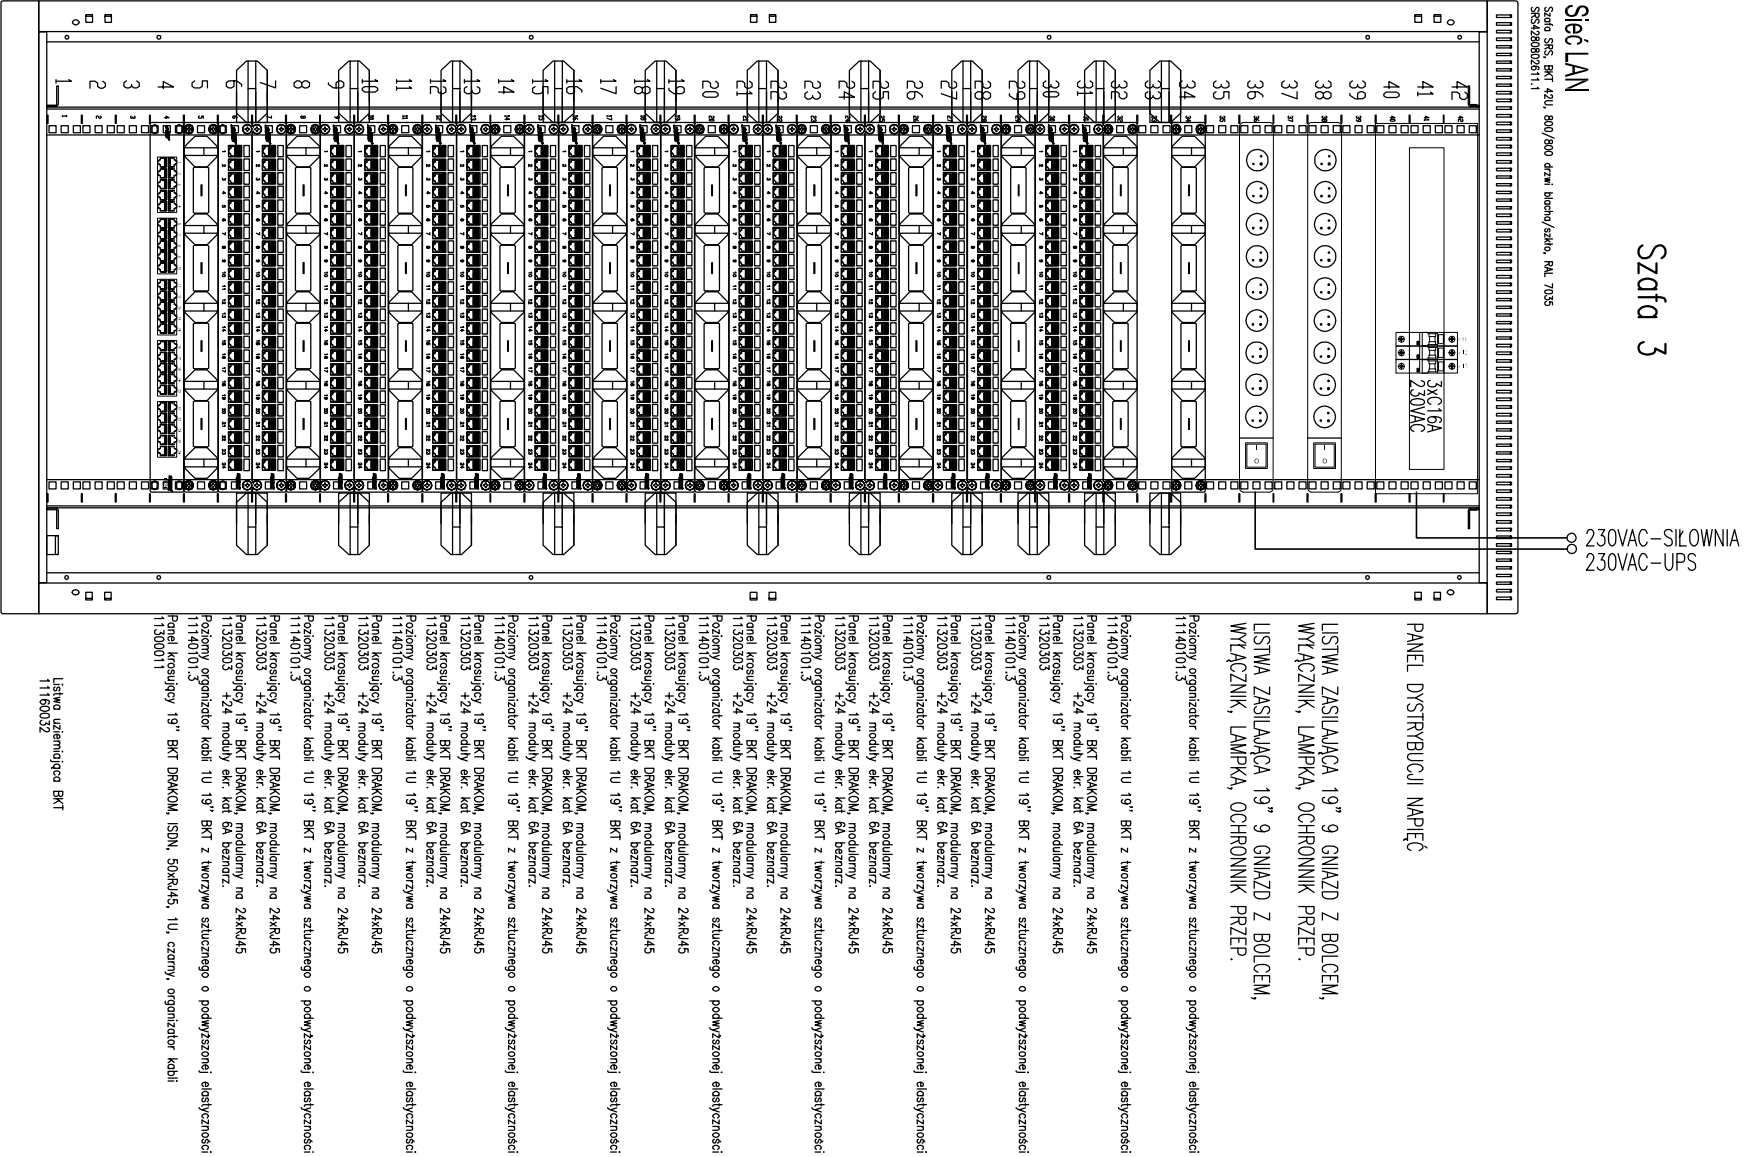


Szafa 2

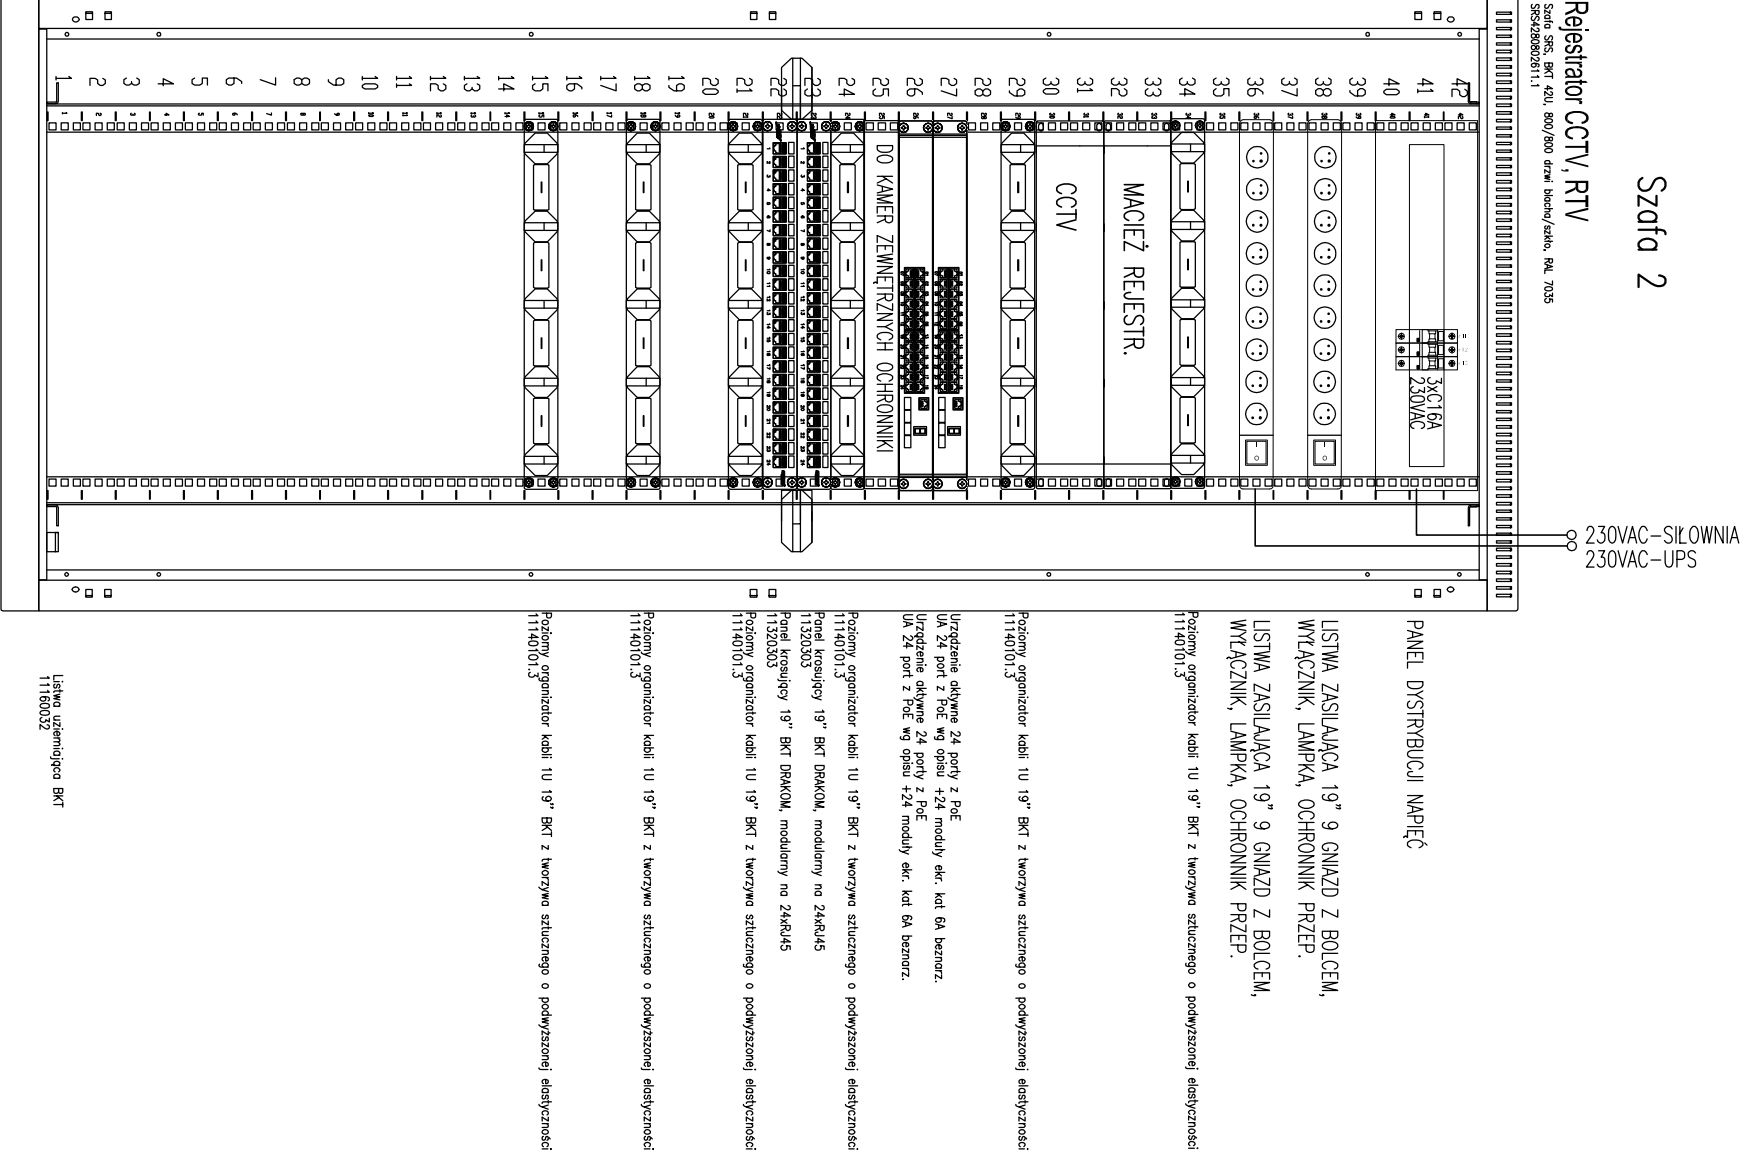


Szafa 1

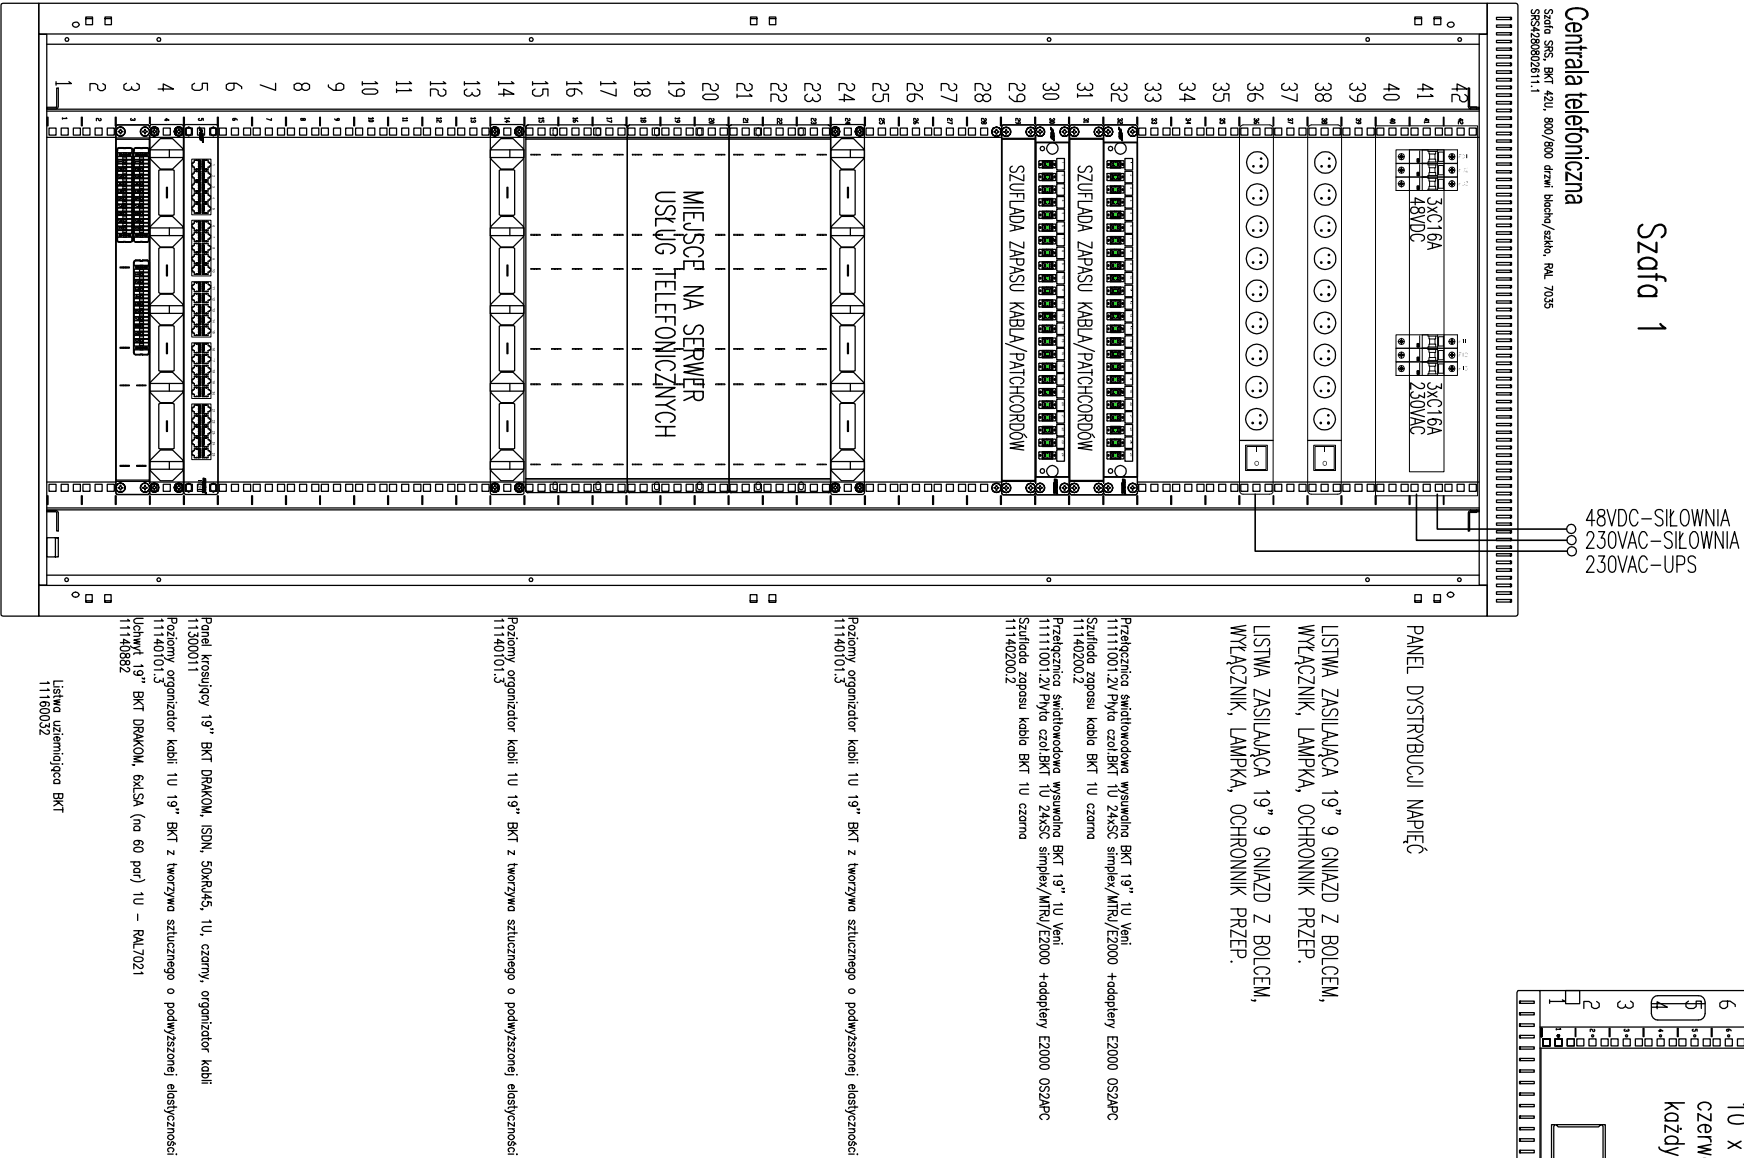

Szafa 4

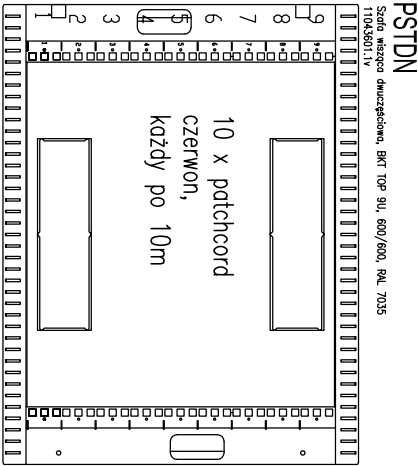

RADIO

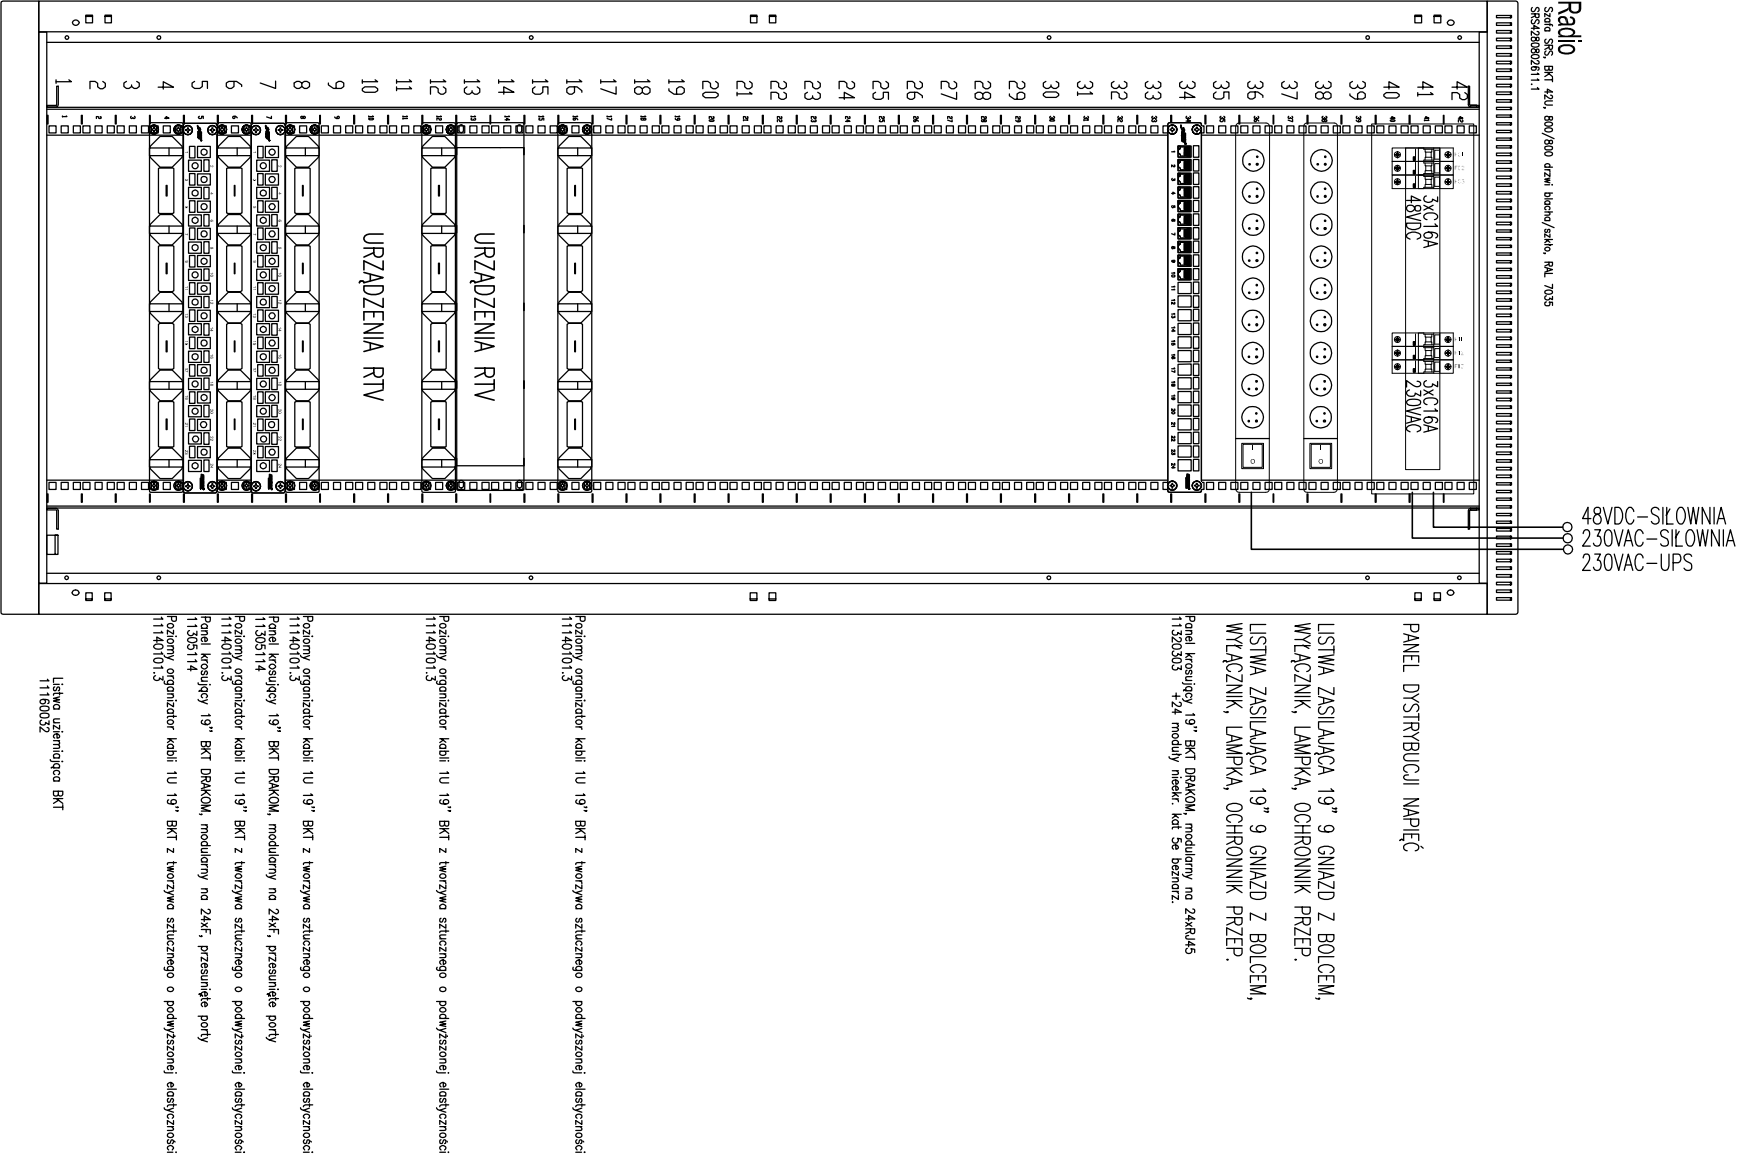

Form containing project information, including dates, names, and addresses.